

EXPLANATION

Existing Features

Access Roads

Proposed Features

New Boundary Fence

New 4 Wire Steel Fence



Remove Ex Fence

New 16' Wire Gate

New 24' Stream Crossing



Scale:

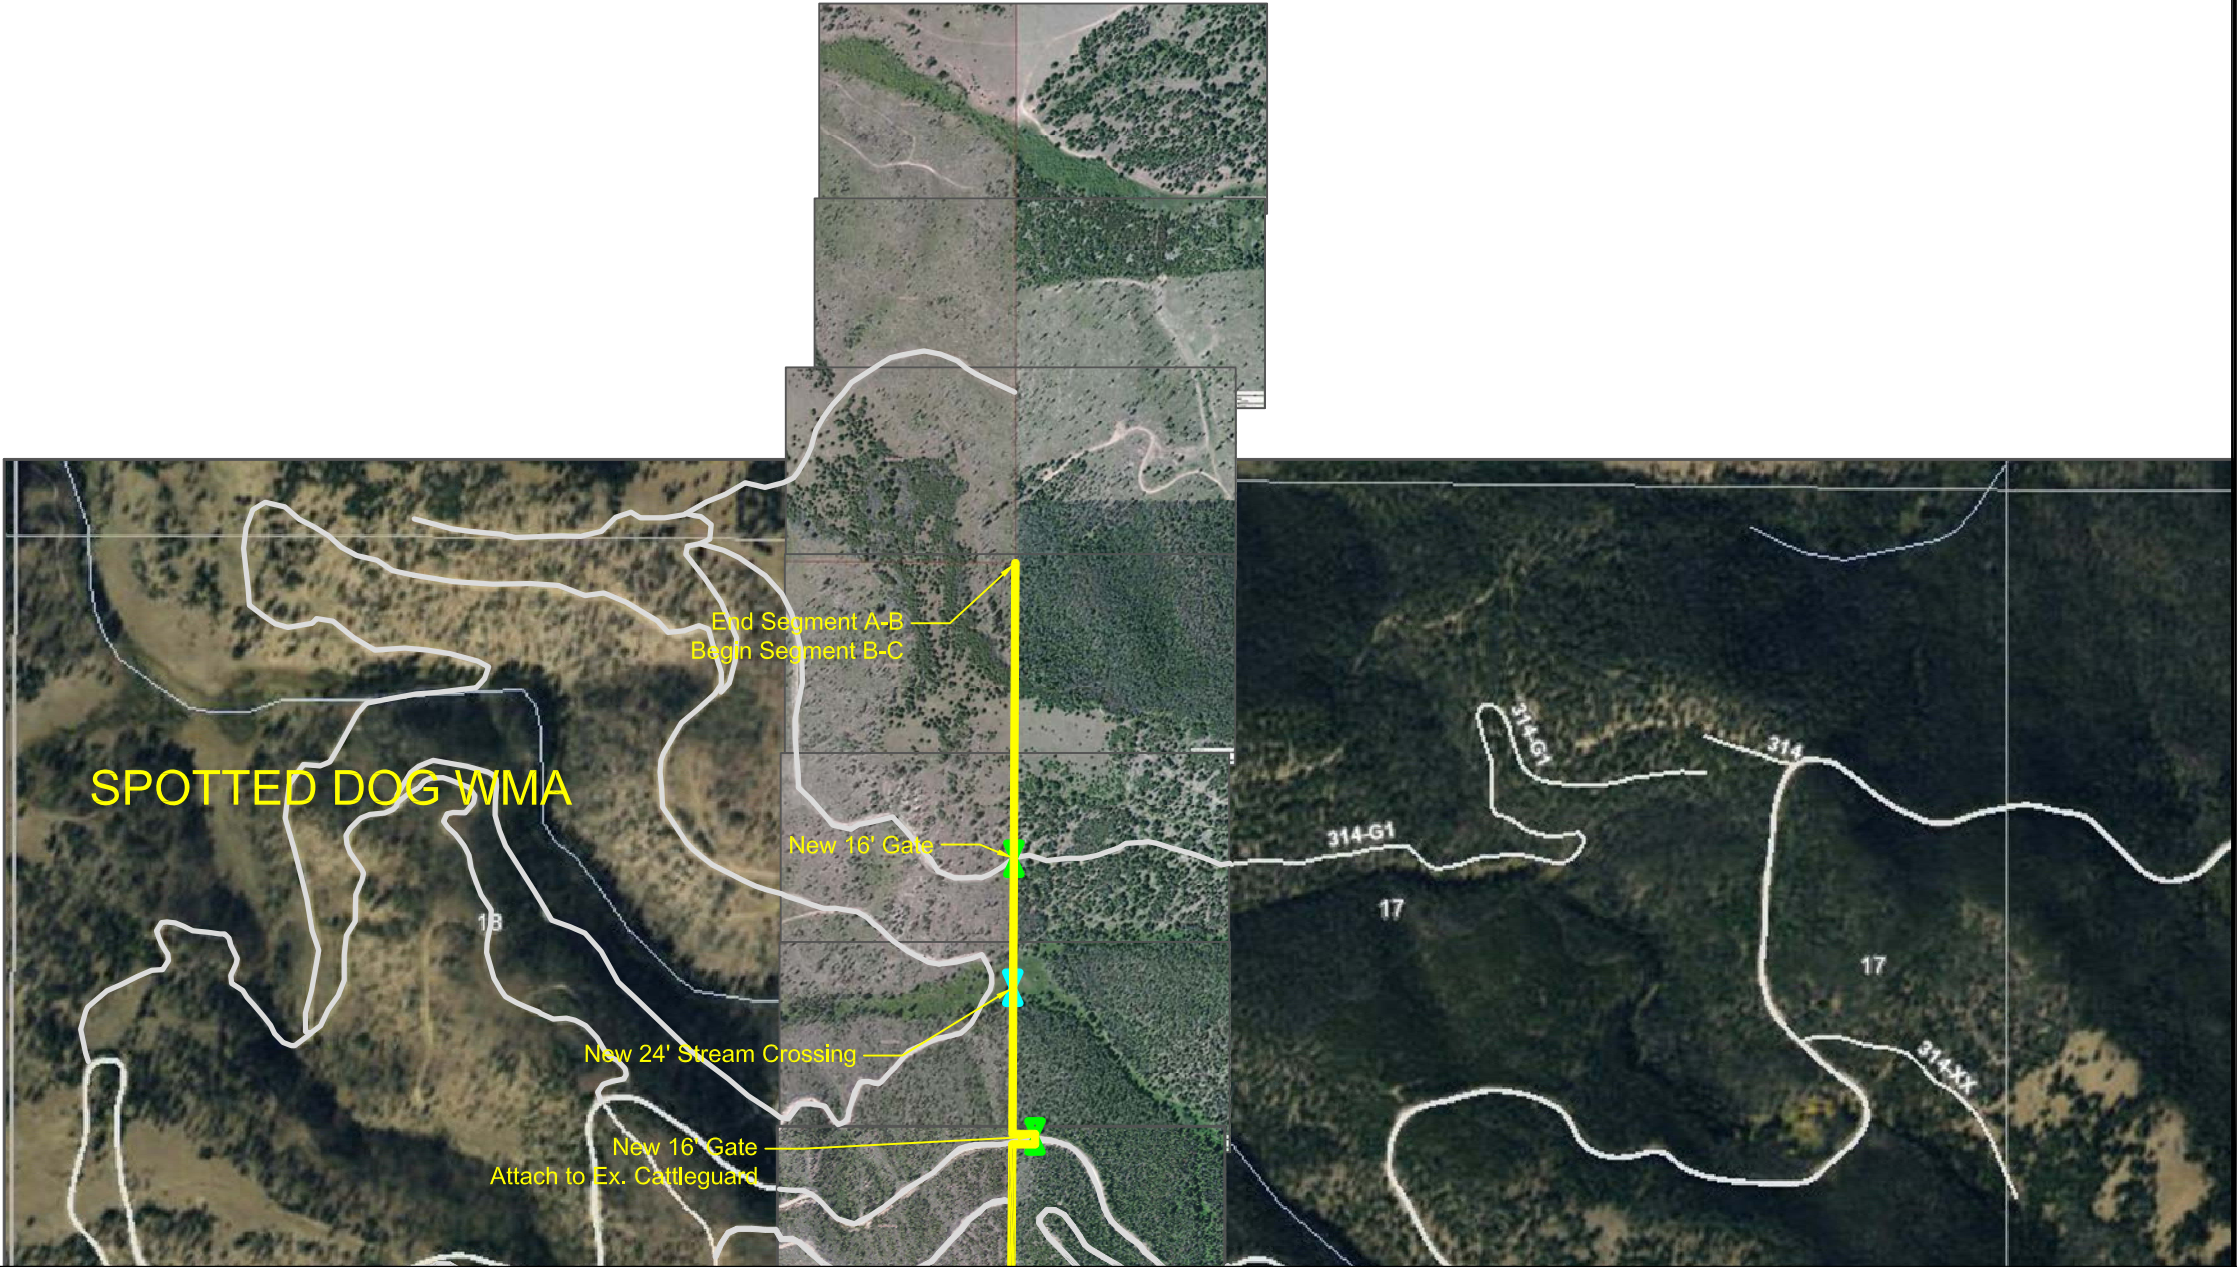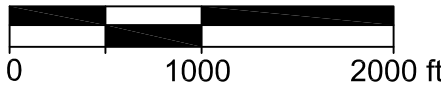

J. Mongoven 6/2017

DRAWN BY: DATE:

REVISED BY: DATE:

APPROVED BY: DATE:

CHECKED BY: DATE:

APPROVED BY: DATE:


APPROVED BY: DATE:




Montana Fish,
Wildlife & Parks

Construction Sheet C
Spotted Dog WMA


SHEET: 7
of 10

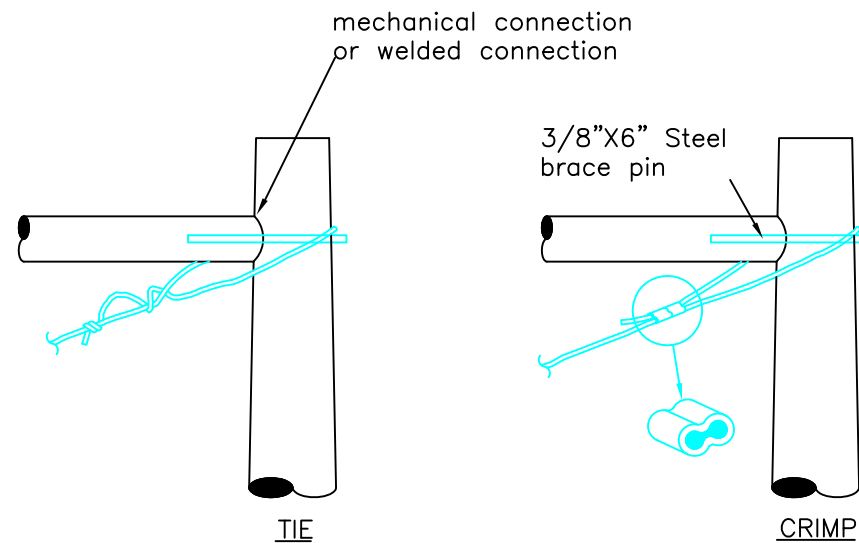

Metal Post Fastening Detail

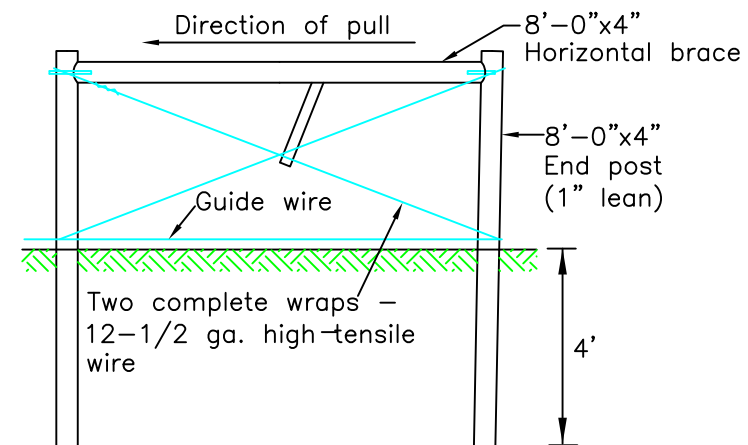


Metal Single-Span Brace Assembly
(single panel)

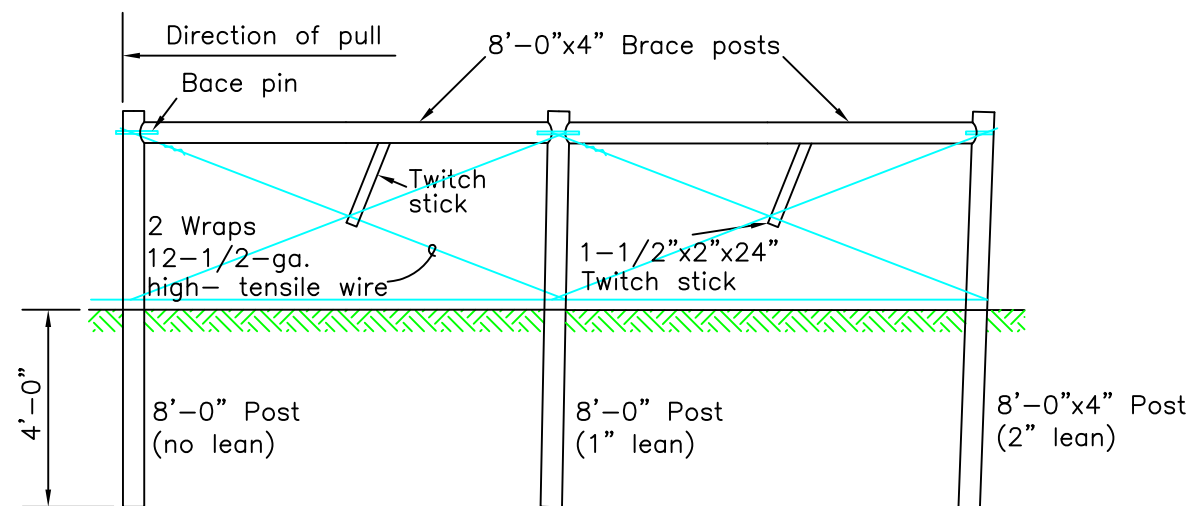

Metal Double-Span Brace Assembly
(double panel)

located at each end of gates
and at corners, each direction

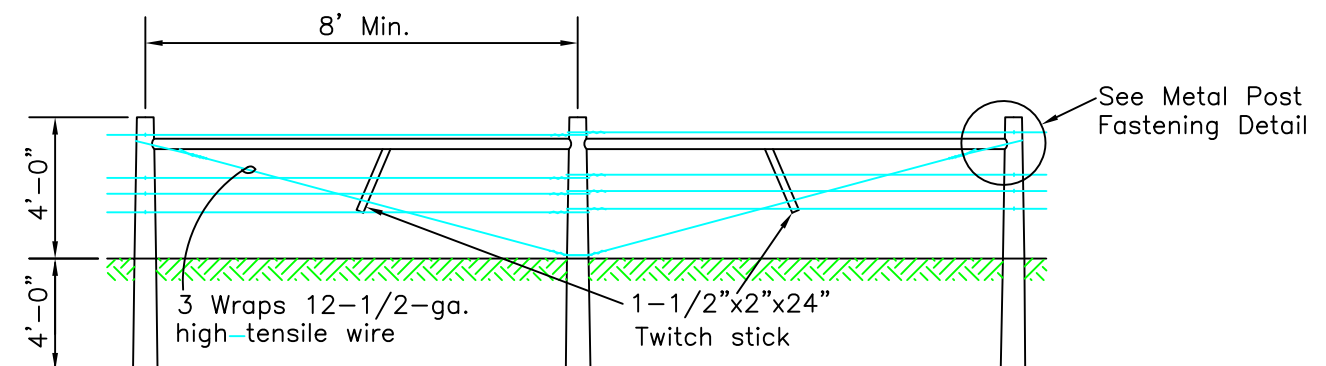

Metal Double-Brace Double-Sided Pull Assembly






J. Mongoven	6/2017				
DRAWN BY:	DATE:	REVISED BY:	DATE:	APPROVED BY:	DATE:
CHECKED BY:	DATE:	APPROVED BY:	DATE:	APPROVED BY:	DATE:



**Montana Fish,
Wildlife & Parks**

Fencing Details
Spotted Dog WMA (near Avon, MT)

SHEET: **8**
of
10

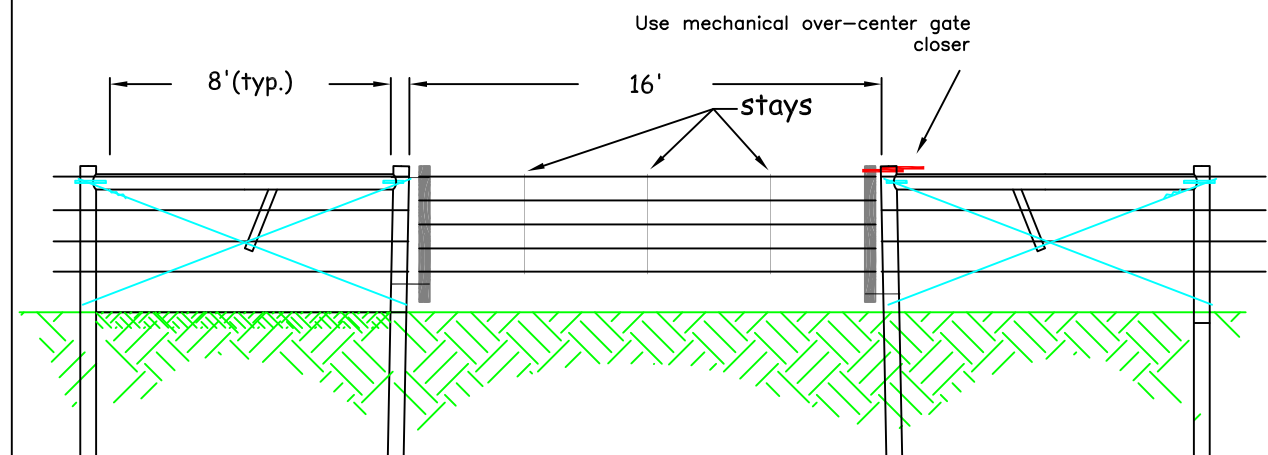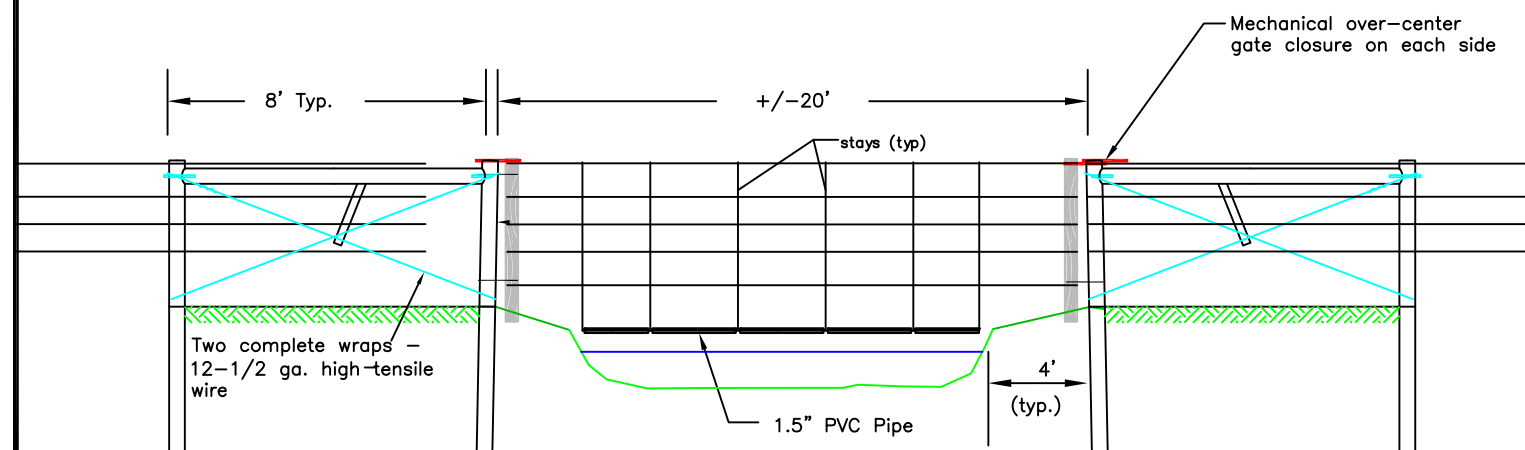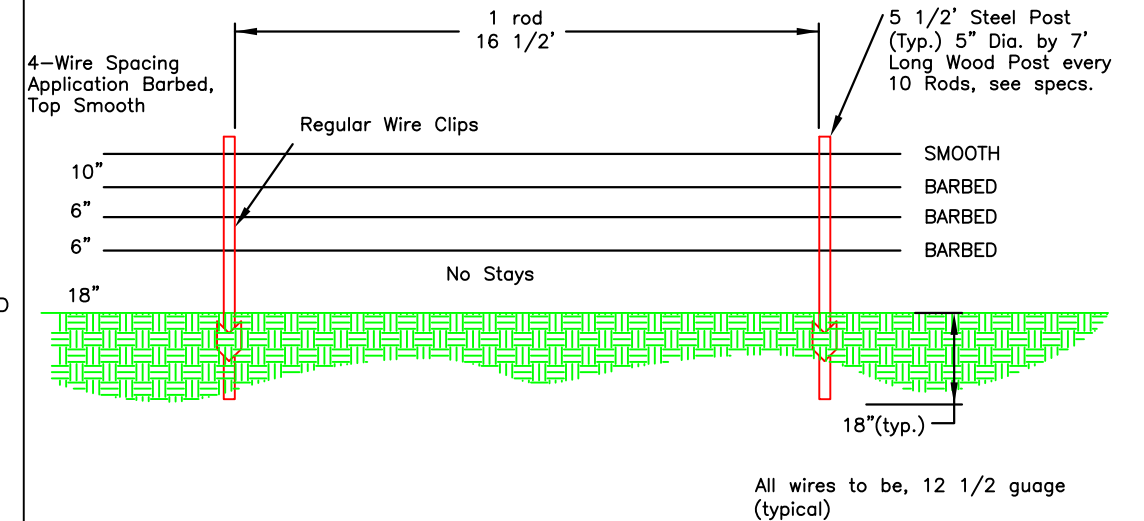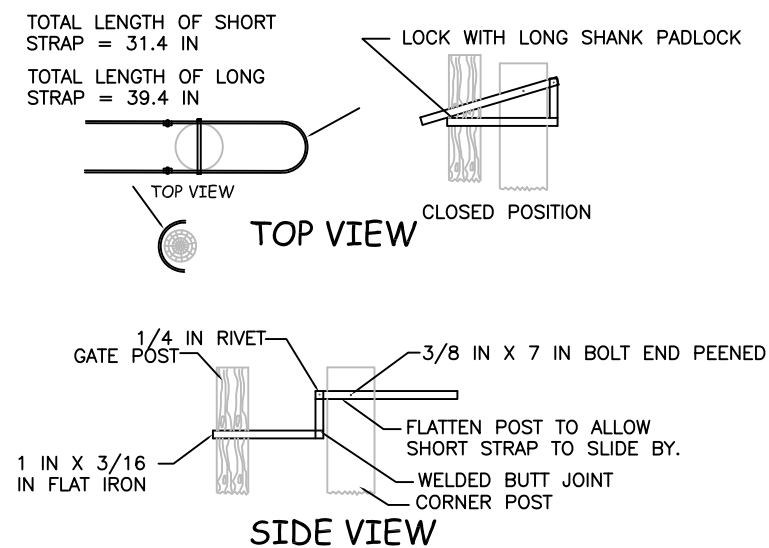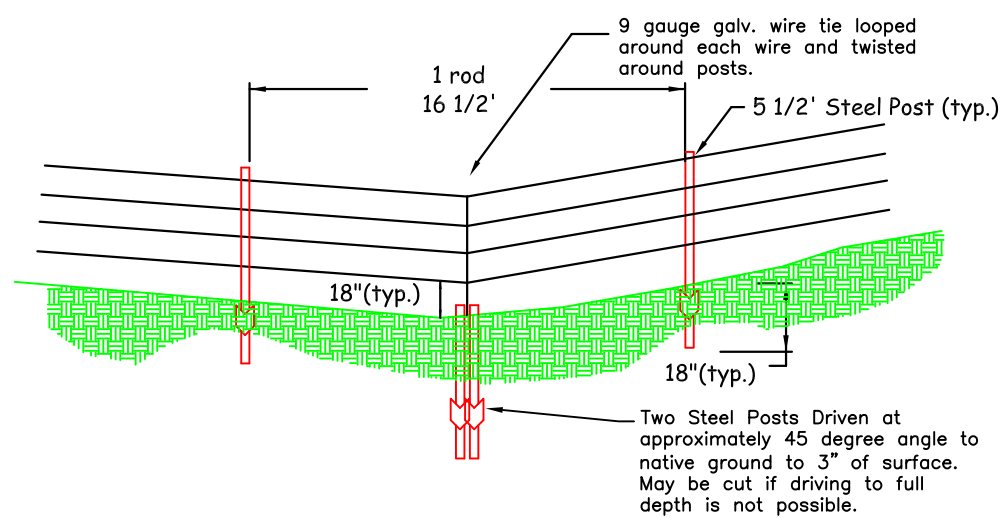

J. Mongoven		6/2017					
DRAWN BY:	DATE:	REVISED BY:	DATE:	APPROVED BY:	DATE:		
CHECKED BY:	DATE:	APPROVED BY:	DATE:	APPROVED BY:	DATE:		



**Montana Fish,
Wildlife & Parks**


Fencing Details

Spotted Dog WMA (near Avon, MT)

SHEET: 9
of
10


WIRE JACKLEG FENCE WITH TOP RAIL - DETAILS

(Not to Scale)

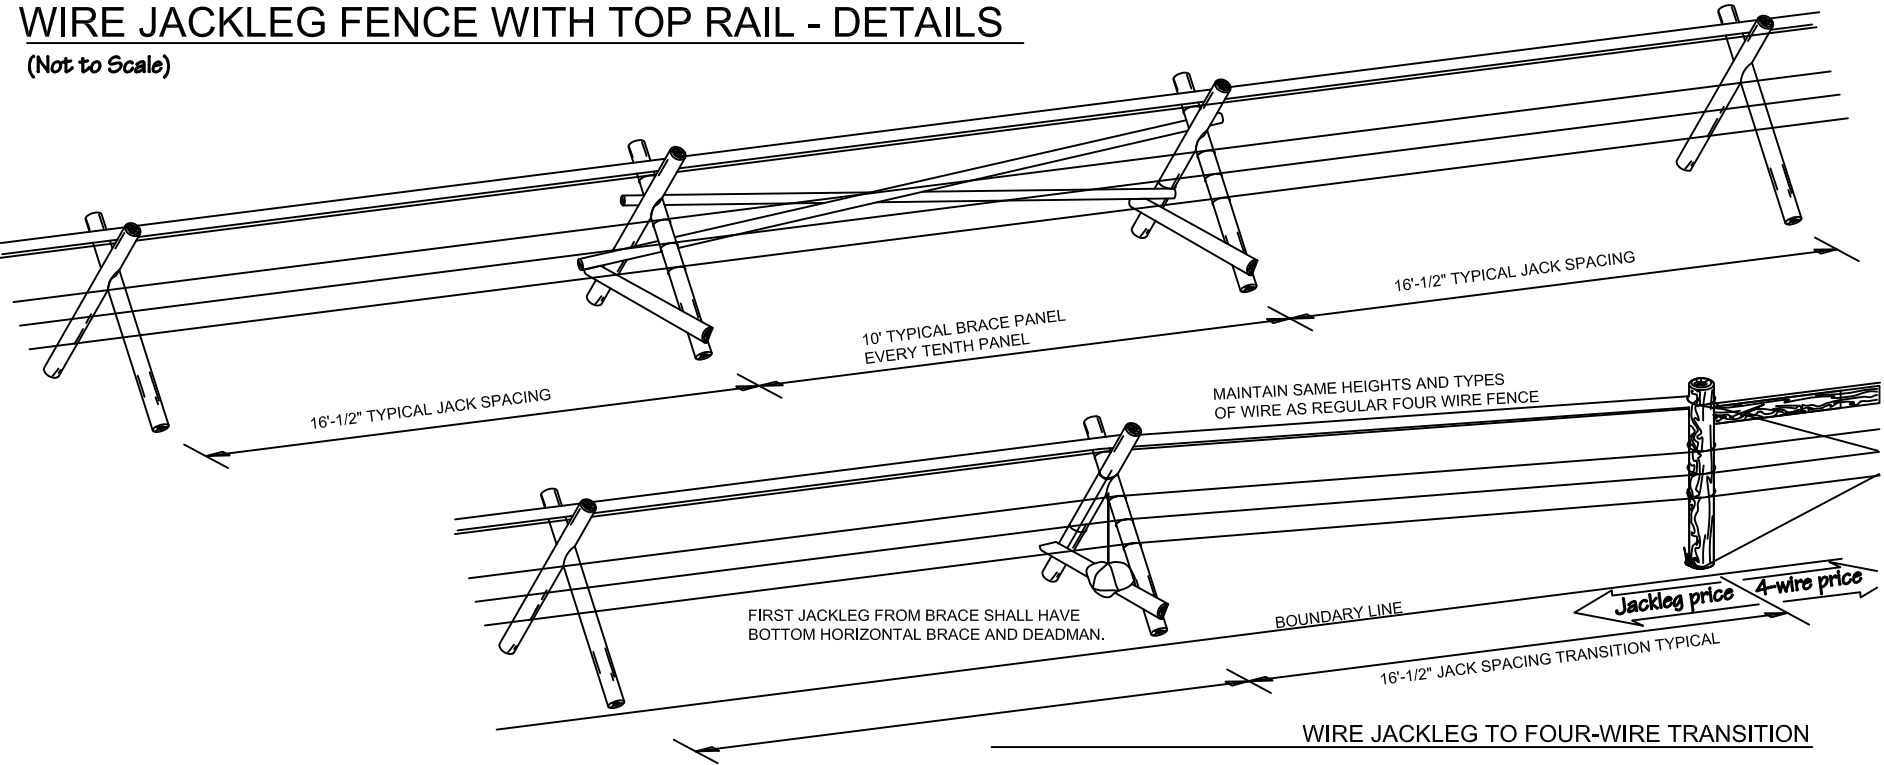

JACK POSTS MIN. 5" DIA., 52" LONG, PEELED, MACHINED NOTCHED AND BUTT TREATED PER AWPA STANDARDS


FASTEN JACKS TOGETHER WITH 8" TIMBERLOK® SCREWS, 7"x5/16" RING SHANK NAILS OR APPROVED EQUIVALENT

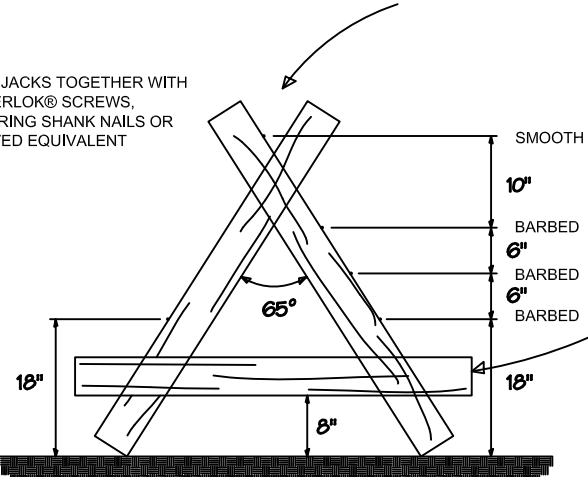

BRACE PANEL JACKS SHALL HAVE A NOTCHED FULL ROUND POST OR SPLIT POST AT BOTTOM TO PREVENT JACK FROM SPREADING AND TO ADD RIGIDITY

TOP WIRE TO BE TWO STRAND, TWISTED SMOOTH WIRE. BOTTOM 4 WIRES TO BE 2 STRAND TWISTED BARBED WIRE. SPACING FROM GROUND SHOULD BE 18"6"6"/10"

ANGLE OF FENCE FACE SHALL NOT BE STEEPER THAN 10 DEGREES FROM VERTICAL. IF FACE IS TOO STEEP, REAR POST SHALL BE CUT OFF AT BOTTOM AND CUT SURFACE SHALL BE PAINTED WITH WOOD PRESERVATIVE AS PER AWPA STANDARDS.

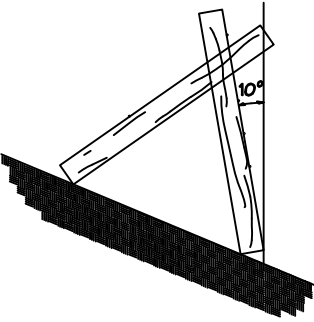

J. Mongoven	6/2017				
DRAWN BY:	DATE:	REVISED BY:	DATE:	APPROVED BY:	DATE:
CHECKED BY:	DATE:	APPROVED BY:	DATE:	APPROVED BY:	DATE:



Montana Fish,
Wildlife & Parks

Fencing Details
Spotted Dog WMA (near Avon, MT)

SHEET: 10
of
10